


MUST REMAIN UNDISTURBED
LEVEL WELL VEGETATED

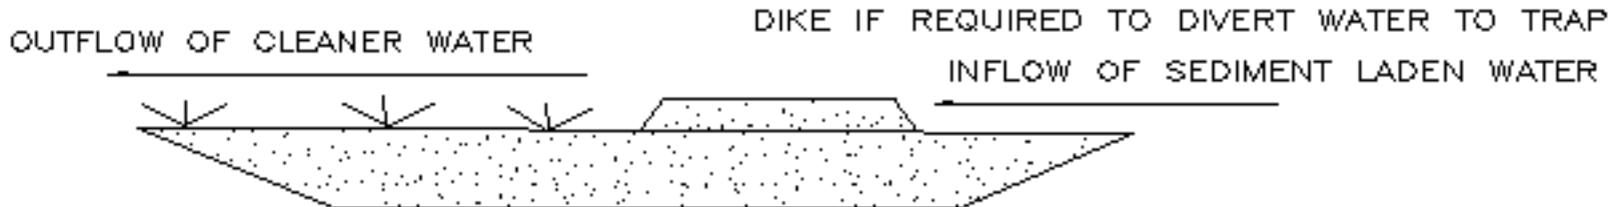

CREST WIDTH (FT) = 4 x DRAINAGE AREA (ACRES)

SECTION A-A
EXCAVATED GRASS OUTLET SEDIMENT TRAP